


2 pane 6mm horizontal slider 300 series in aluminium frames



vertical section A-A

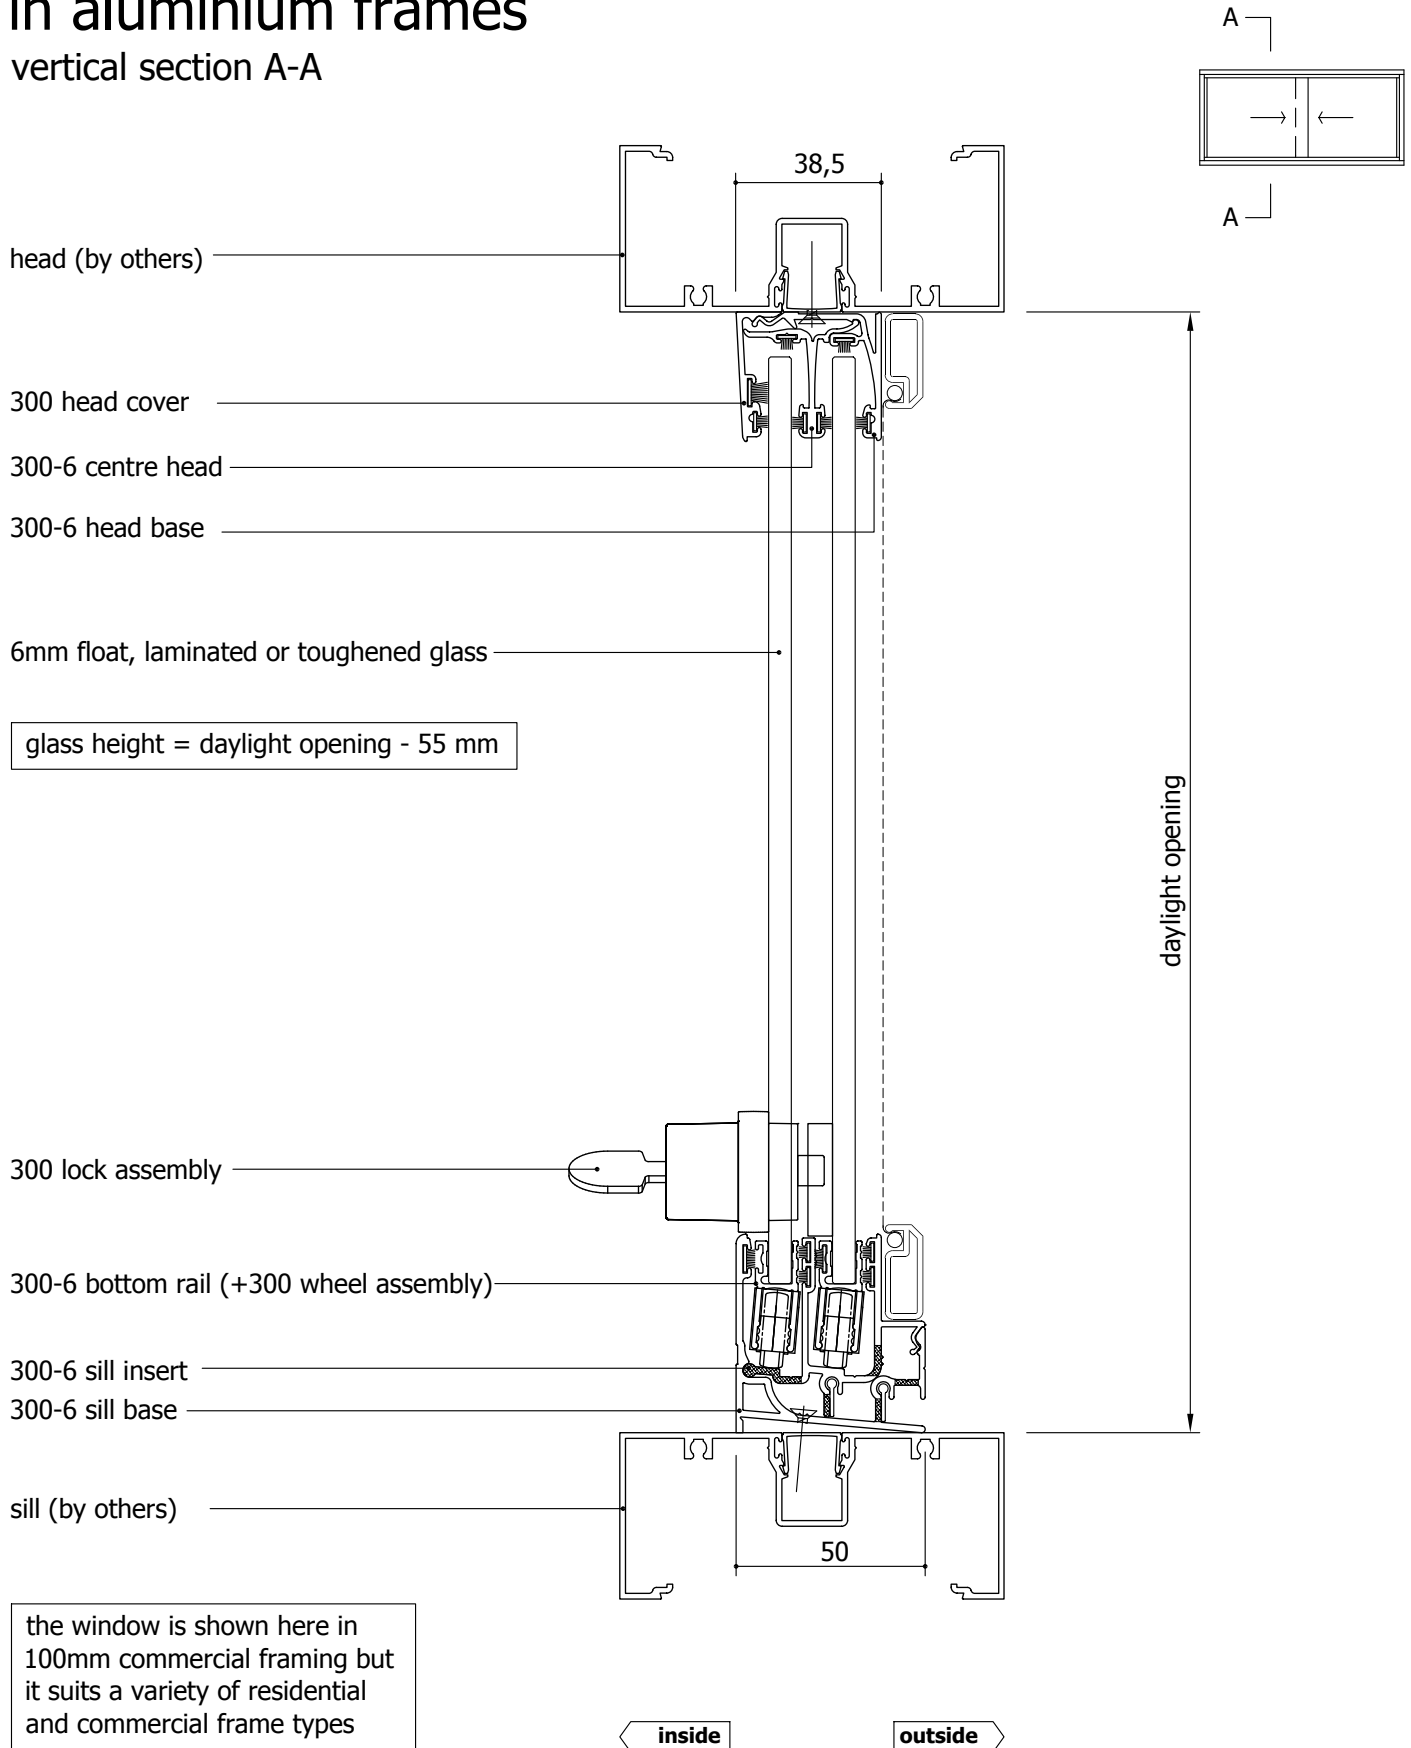

2 pane 6mm horizontal slider 300 series

in aluminium frames

horizontal section B-B

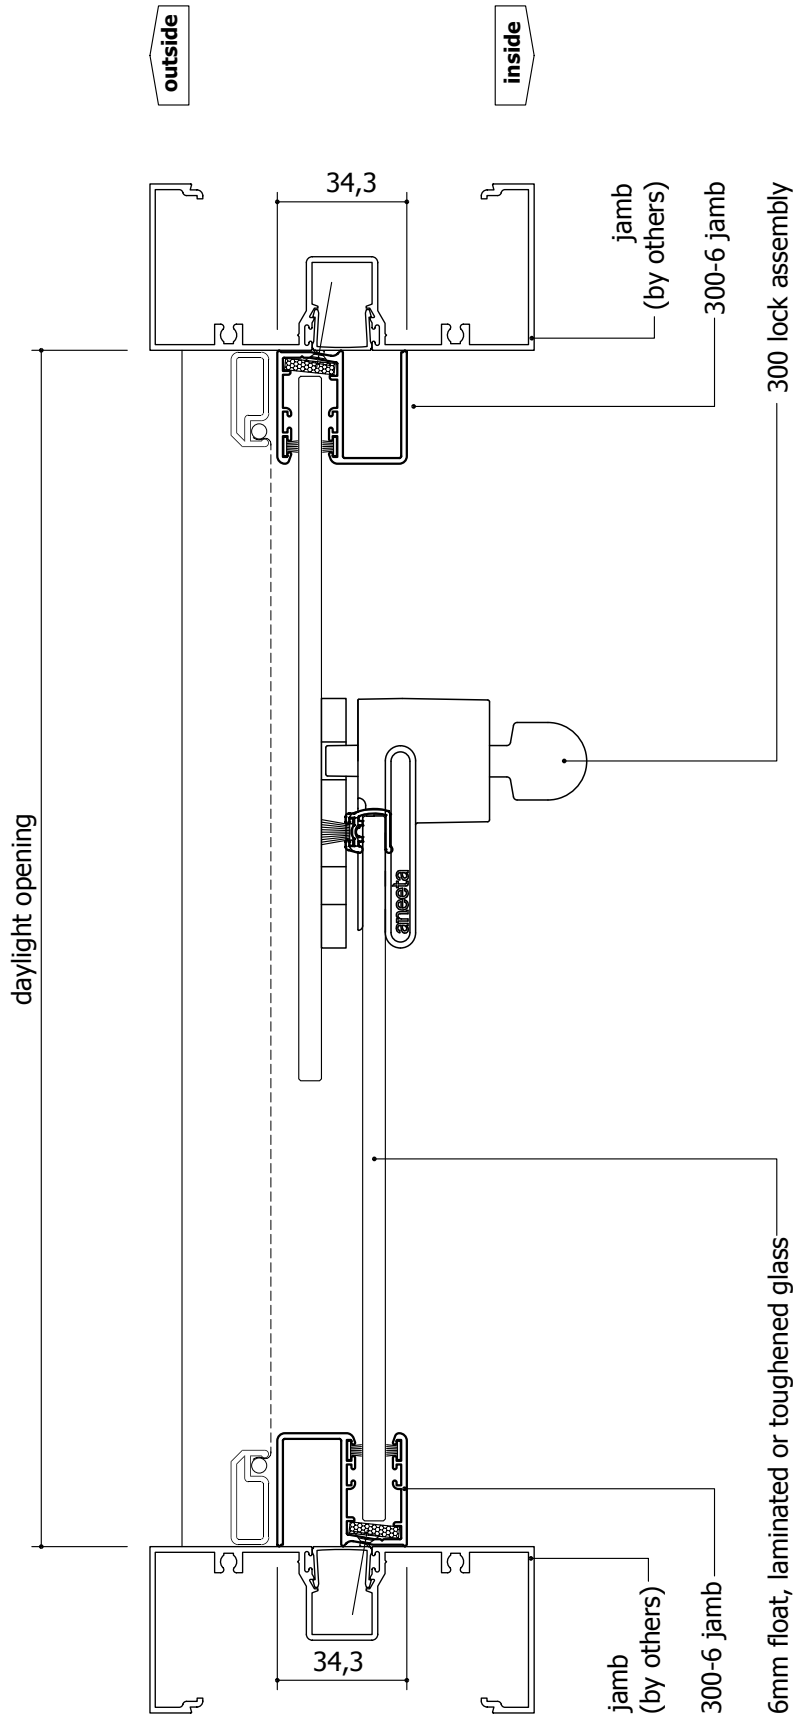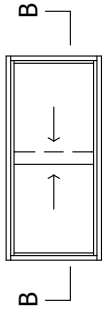

the window is shown here in 100mm commercial framing but it suits a variety of residential and commercial frame types

$$\text{glass width} = (\text{daylight opening} + 60\text{mm}) / 2$$